


İLİ	MANISA	
İLÇESİ	SARUHANLI	
MAHALLESİ	SARUHANLI	
Nokta No	Y	X
101/1	549638.46	4289349.23
101/2	549638.44	4289347.50
101/3	549638.33	4289350.96
101/4	549638.27	4289345.77
101/5	549637.95	4289344.06
101/6	549634.88	4289379.83
101/7	549631.55	4289316.50
101/8	549630.43	4289312.46
101/9	549625.78	4289298.05
101/10	549613.98	4289261.50
101/11	549598.20	4289267.76
101/12	549594.43	4289379.55
101/13	549593.32	4289297.99
101/14	549593.26	4289298.36
101/15	549592.68	4289303.82
101/16	549591.75	4289327.38
101/17	549591.75	4289322.28

101

Ada Röleve Krokisi

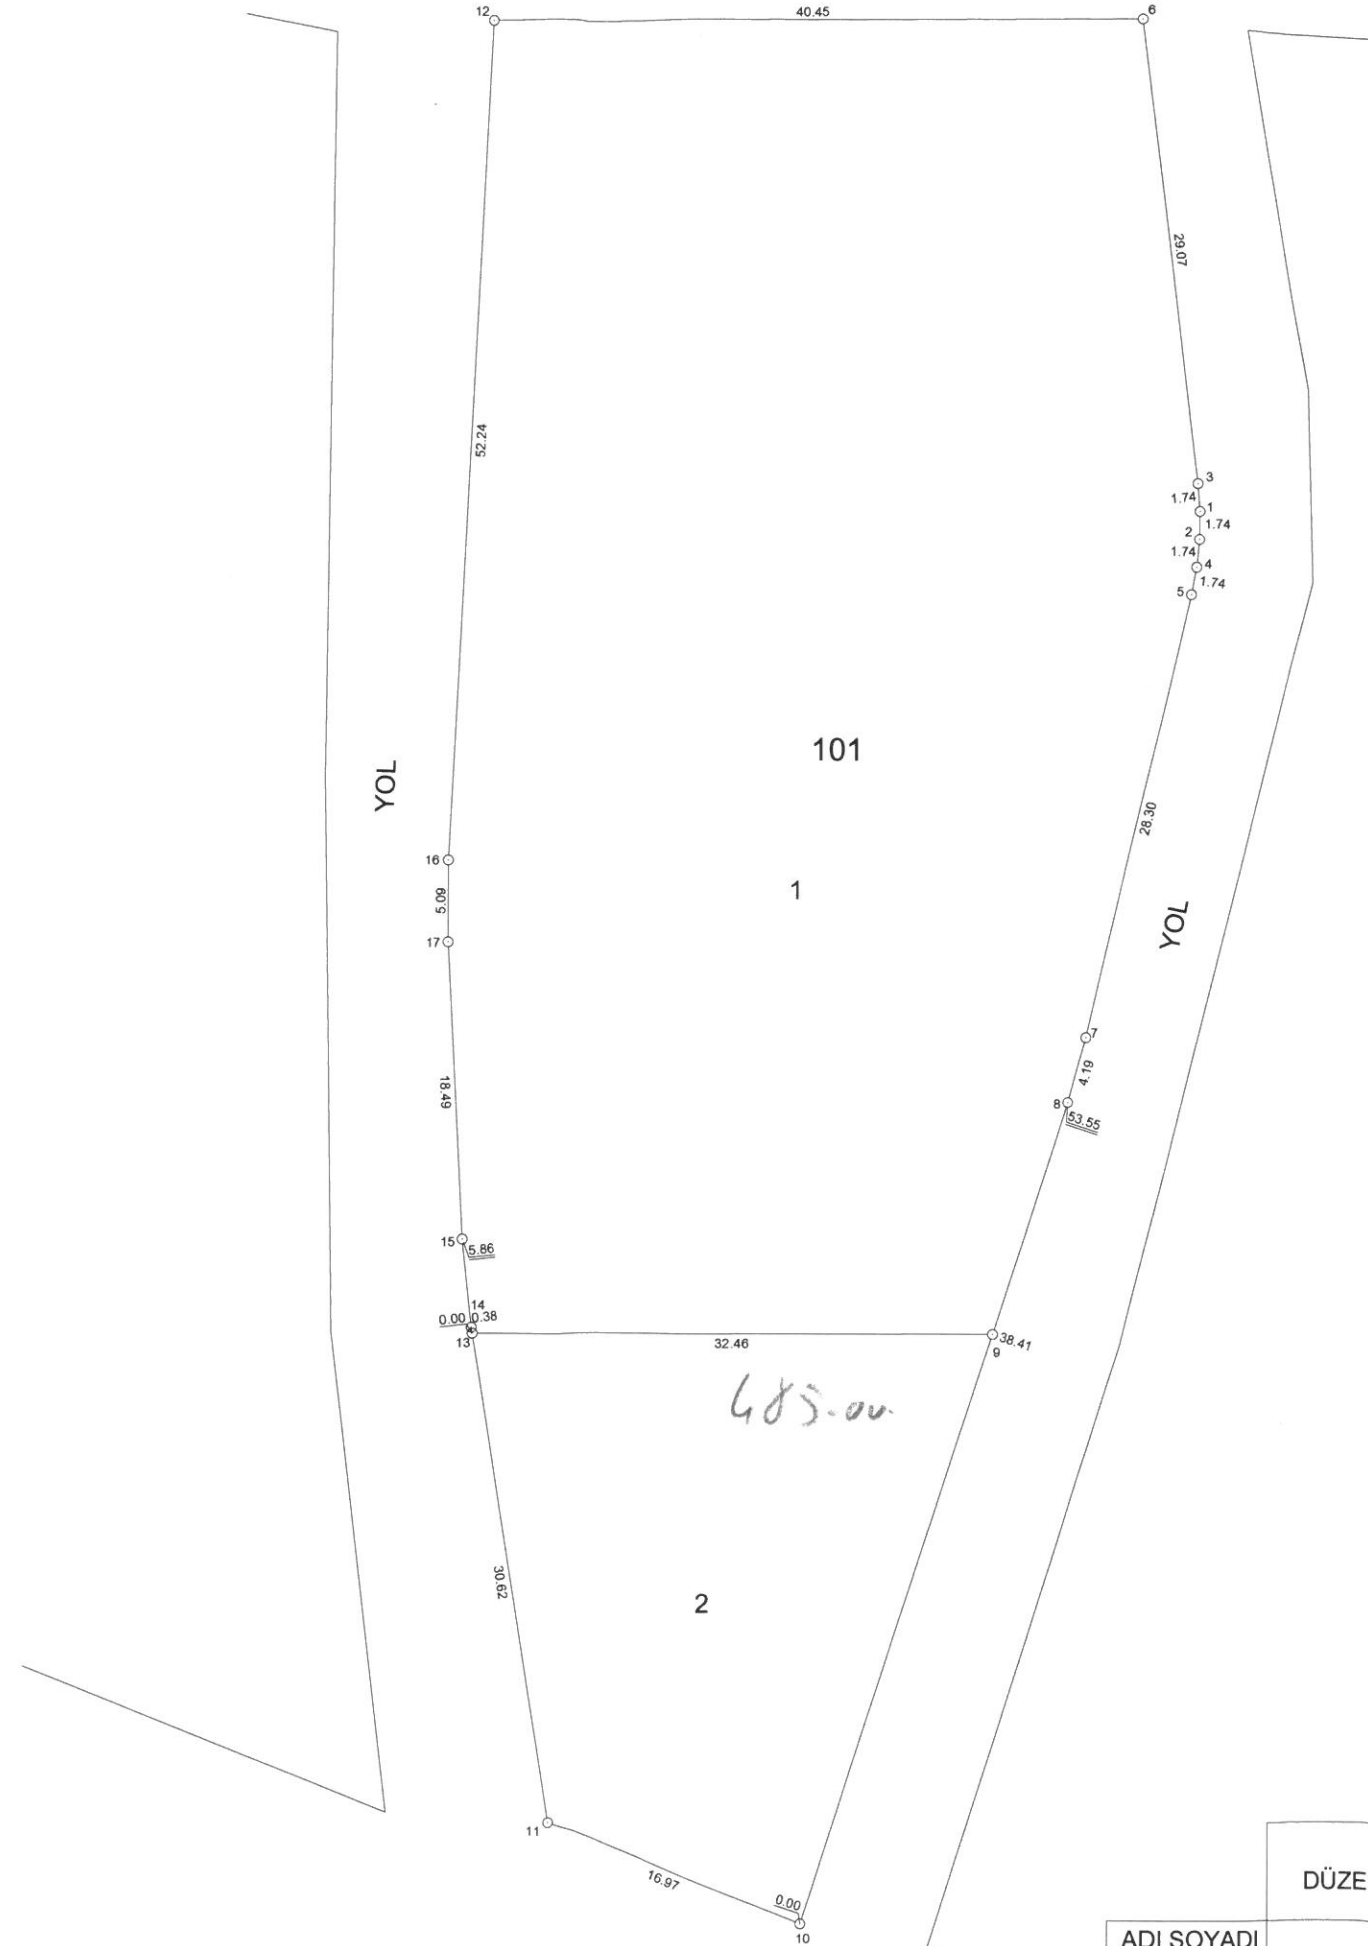

N

KROKİ

ADI SOYADI	DÜZENLEYEN	UYGUNDUR BELEDİYE / ÖZEL İDARE	KADASTRO MÜD.
Tarih		KONTROL EDEN	KONTROL EDEN
İmza			