
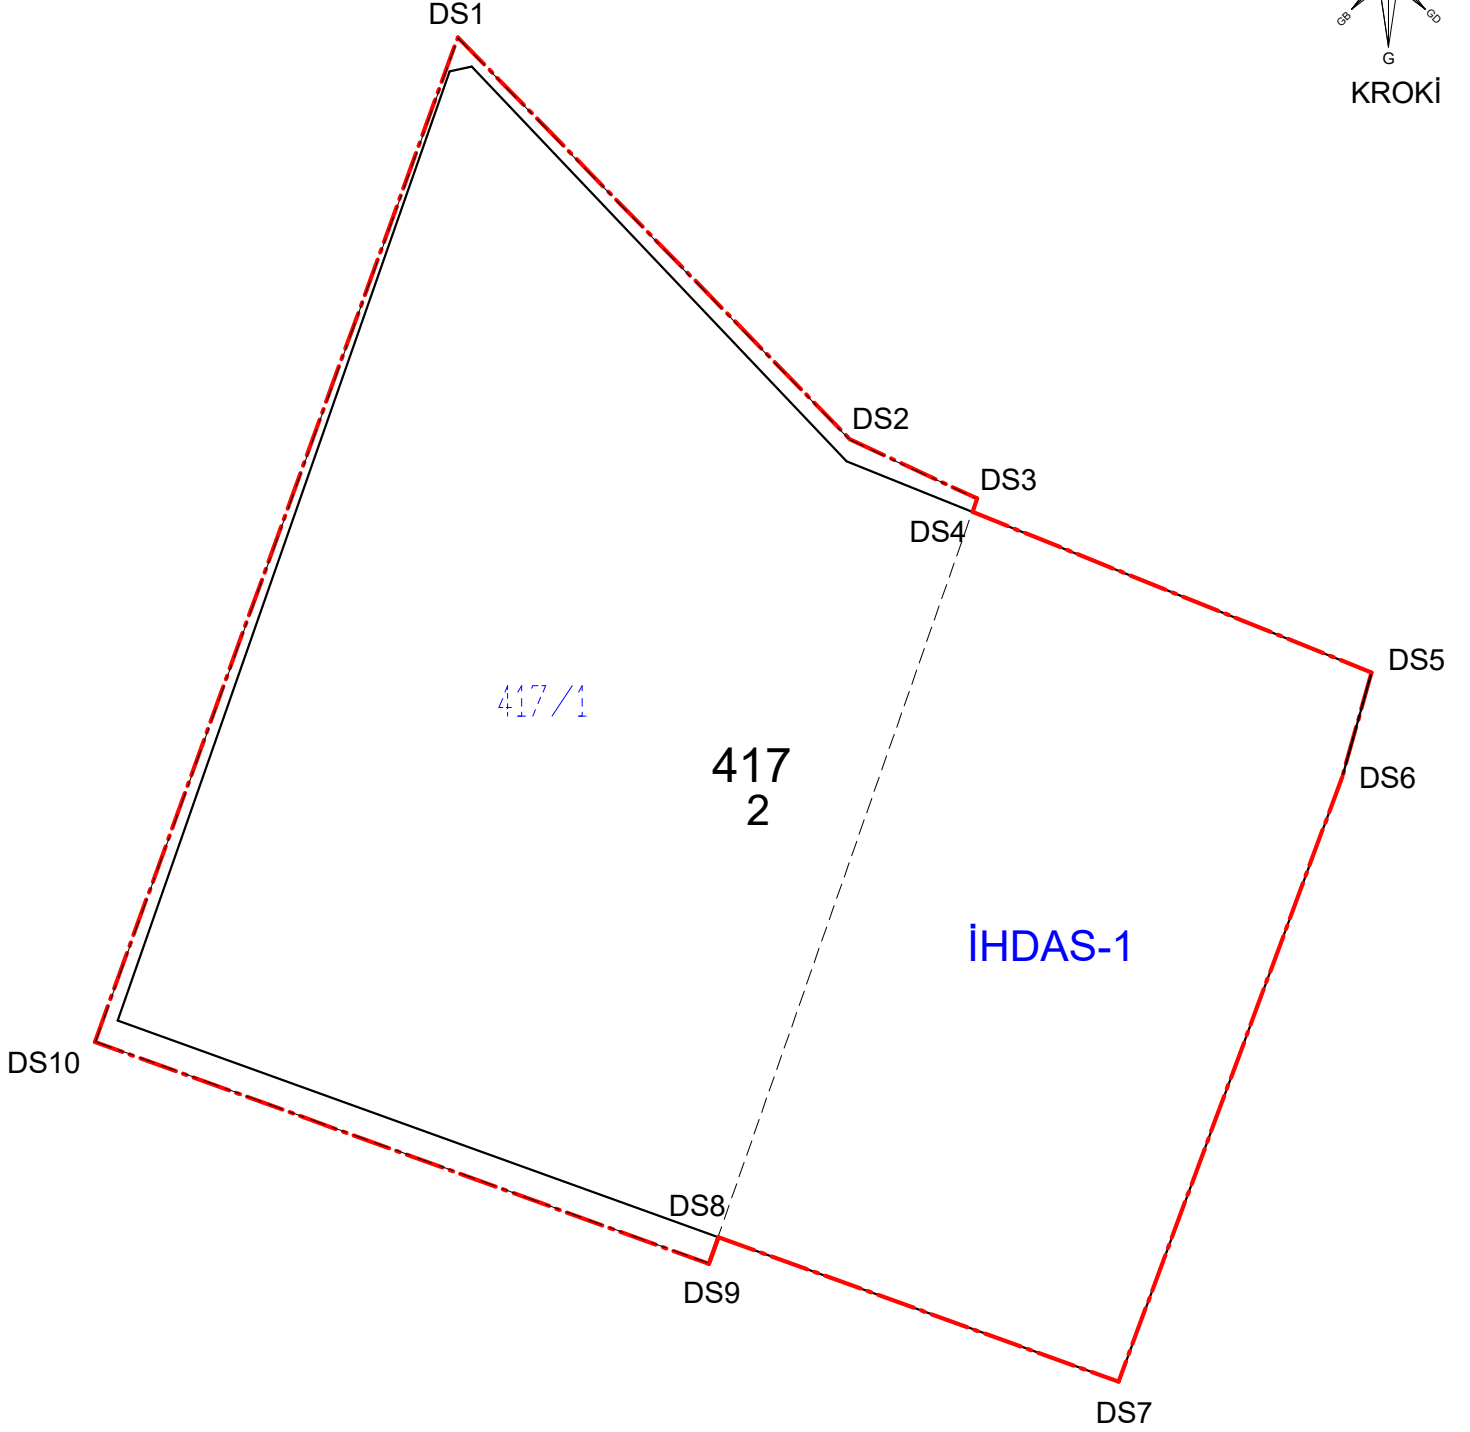


KURTULUŞ MAHALLESİ 417 ADA 1 PARSEL  
DÜZENLEME PROJE UYGULAMA SINIR KROKİSİ

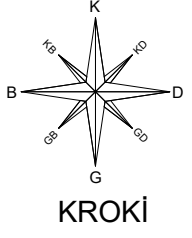

DÜZENLEME SINIRI KOORDİNE ÖZET ÇİZELGESİ

| Nokta No | Y         | X         |
|----------|-----------|-----------|
| DS1      | 29221.200 | 29064.000 |
| DS2      | 29239.350 | 29045.400 |
| DS3      | 29245.250 | 29042.650 |
| DS4      | 29245.033 | 29042.031 |
| DS5      | 29263.503 | 29034.598 |
| DS6      | 29262.150 | 29029.780 |
| DS7      | 29251.787 | 29001.766 |
| DS8      | 29233.262 | 29008.454 |
| DS9      | 29232.830 | 29007.220 |
| DS10     | 29204.400 | 29017.500 |

|            | DÜZENLEYEN | UYGUNDUR                            |           |
|------------|------------|-------------------------------------|-----------|
|            |            | BELEDİYE/ÖZEL İDARESİ/PROJE İDARESİ |           |
|            |            | KONTROL EDEN                        | ONAYLAYAN |
| ADI SOYADI |            |                                     |           |
| TARİH      |            |                                     |           |
| İMZA       |            |                                     |           |