
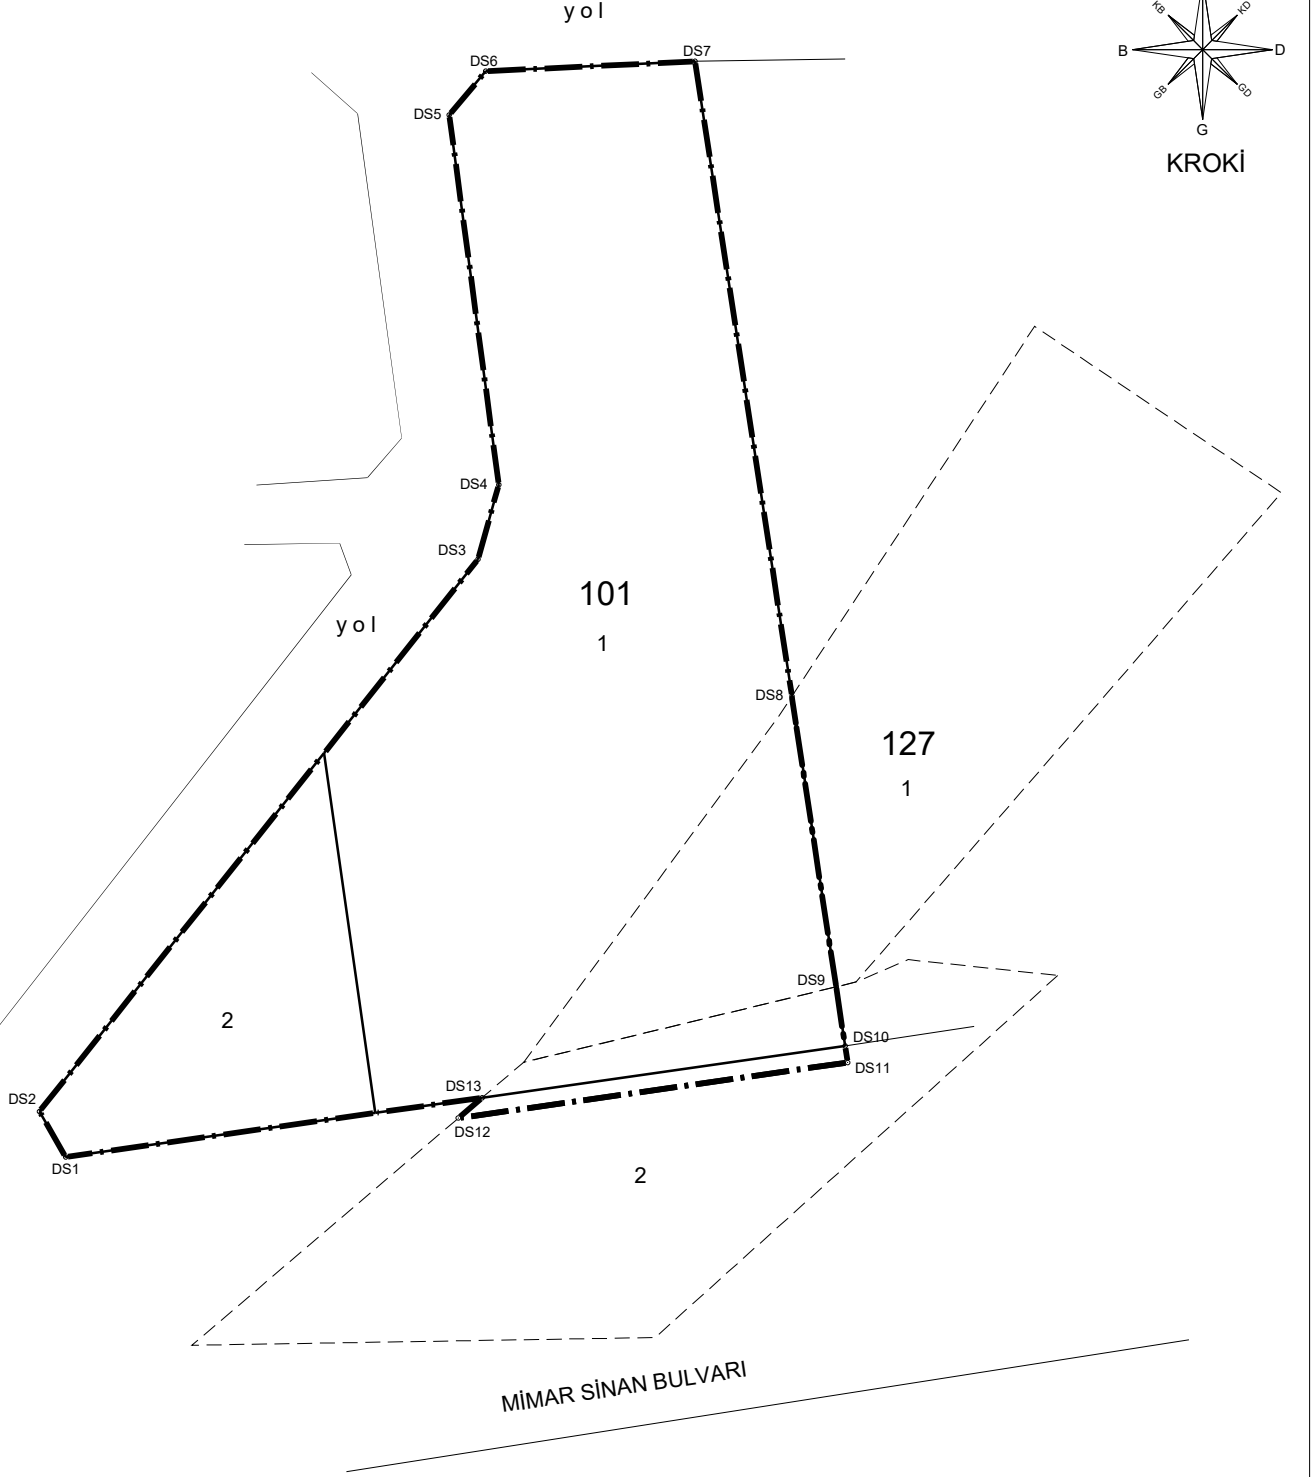


UNCUBOZKÖY MAHALLESİ 127 ADA 1 VE 2 PARSEL
DÜZENLEME SINIRI KROKİSİ

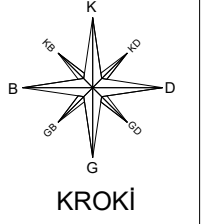

DÜZENLEME SINIRI KOORDİNE ÖZET ÇİZELGESİ

Nokta No	Y	X
DS1	58517.92	59415.36
DS2	58514.80	59420.80
DS3	58567.02	59486.54
DS4	58569.47	59495.41
DS5	58563.59	59539.43
DS6	58567.92	59544.63
DS7	58592.85	59545.80
DS8	58604.38	59470.23
DS9	58609.65	59435.64
DS10	58610.72	59428.61
DS11	58611.01	59426.63
DS12	58564.66	59420.01
DS13	58567.51	59422.44

	DÜZENLEYEN	UYGUNDUR	
		BELEDİYE/ÖZEL İDARESİ/PROJE İDARESİ	
		KONTROL EDEN	ONAYLAYAN
ADI SOYADI			
TARİH			
İMZA			